


Minimum culvert size
15" x 20' cooled
5' each side for drainage & snow.

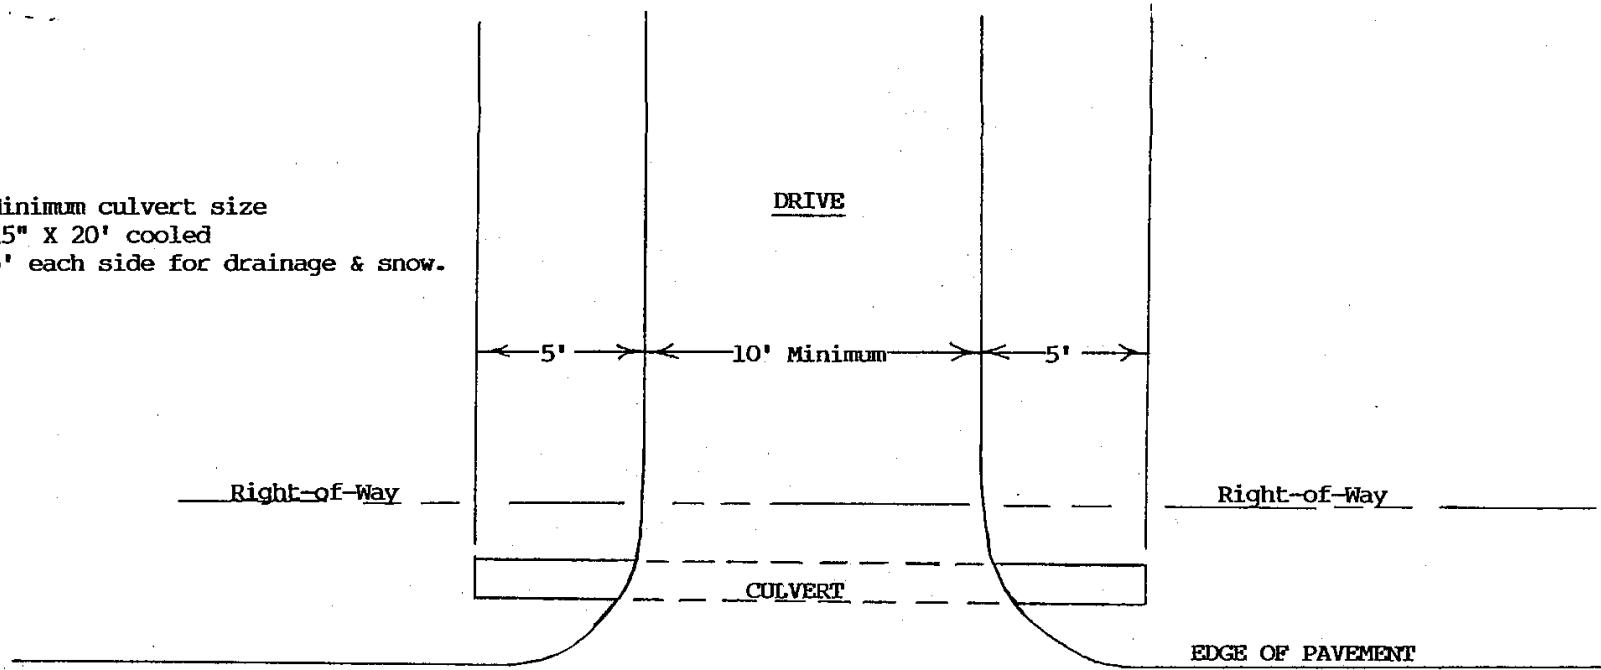

TYPICAL DRIVEWAY

NO SCALE
Richard Hauger
2/87