


# GRAVEL RURAL ROAD

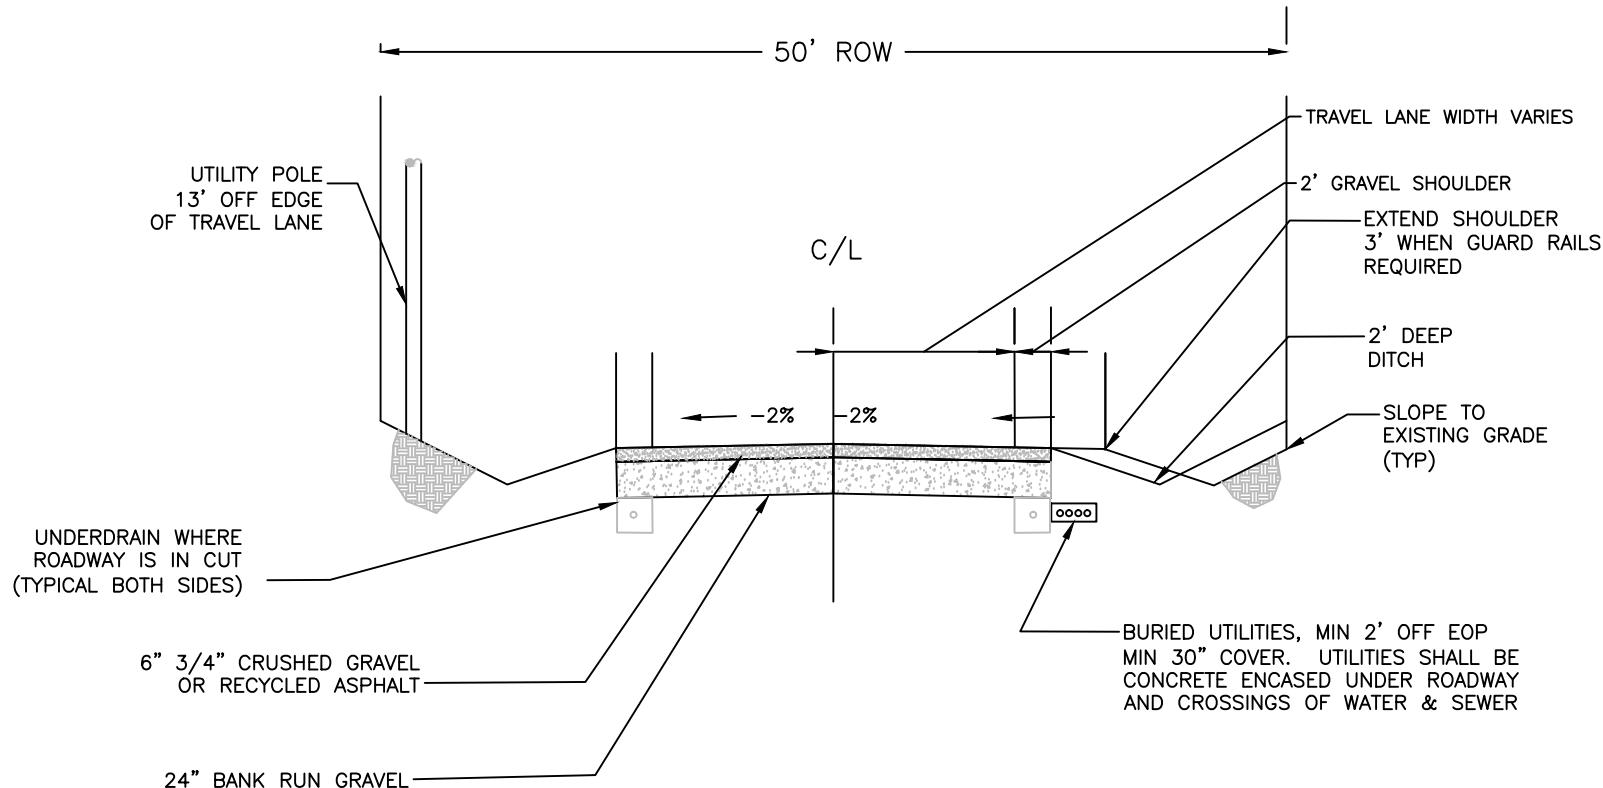

MAXIMUM SIDE SLOPES SHALL BE 2:1  
FILLS OVER 10' & AS DETERMINED BY THE DIRECTOR OF PUBLIC WORKS REQUIRE GUARD RAILS  
CROSS CULVERTS SHALL BE A MINIMUM OF 15" HDPE OR RCP DESIGNED FOR A 50 YEAR STORM.  
CROSS CULVERTS SHALL HAVE A MINIMUM OF 3' OF COVER.  
WHERE SOILS UNDER ROADWAY ARE SATURATED AND/OR IN CUT, UNDERDRAINS AND MIRAFI 600X OR EQUAL GEOTEXTILES SHALL BE INSTALLED.



H-1 GRAVEL RURAL ROAD X-SECTION  
TOWN OF HANOVER  
REV 06/14  
BY: PEK  
SCALE: NTS